

VILLAGE OF CHASE

BY-LAW NO. 109

A by-law of the Village of Chase to change the zoning classification of Lots 11 and 12, Block "G", Plan 514, District Lot 517, K.D.Y.D. from R1 Residential to C1 General Commercial.

The Council of the Village of Chase in open meeting assembled, enacts as follows:

1. The zoning classification of Lots 11 and 12, Block "G", Plan 514, District Lot 517, K.D.Y.D. is hereby changed from R1 Residential to C1 General Commercial.

2. This by-law may be cited as "Village of Chase Zoning Amendment By-law No. 109".

Read a first time this 15th day of August, 1974.

Read a second time this 22nd day of August, 1974.

Read a third time this 22nd day of August, 1974.


Presented to a public meeting of ratepayers of the Village of Chase this 5th day of September, 1974.


Clerk

I hereby certify the foregoing to be a true and correct copy of By-law No. 109 cited as "Village of Chase Zoning Amendment By-law No. 109" as read a third time by Council on the 22nd day of August, 1974.


Clerk

Approved by the Minister of Highways on the 16th day of DEC, 1974.

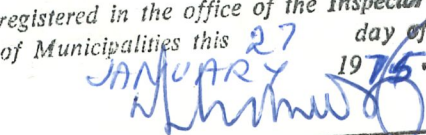

Minister of Highways

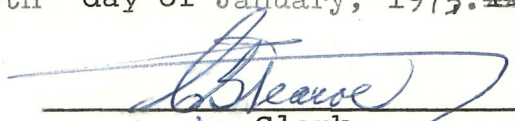
Reconsidered and adopted on the 9th day of January, 1975, ~~1974~~

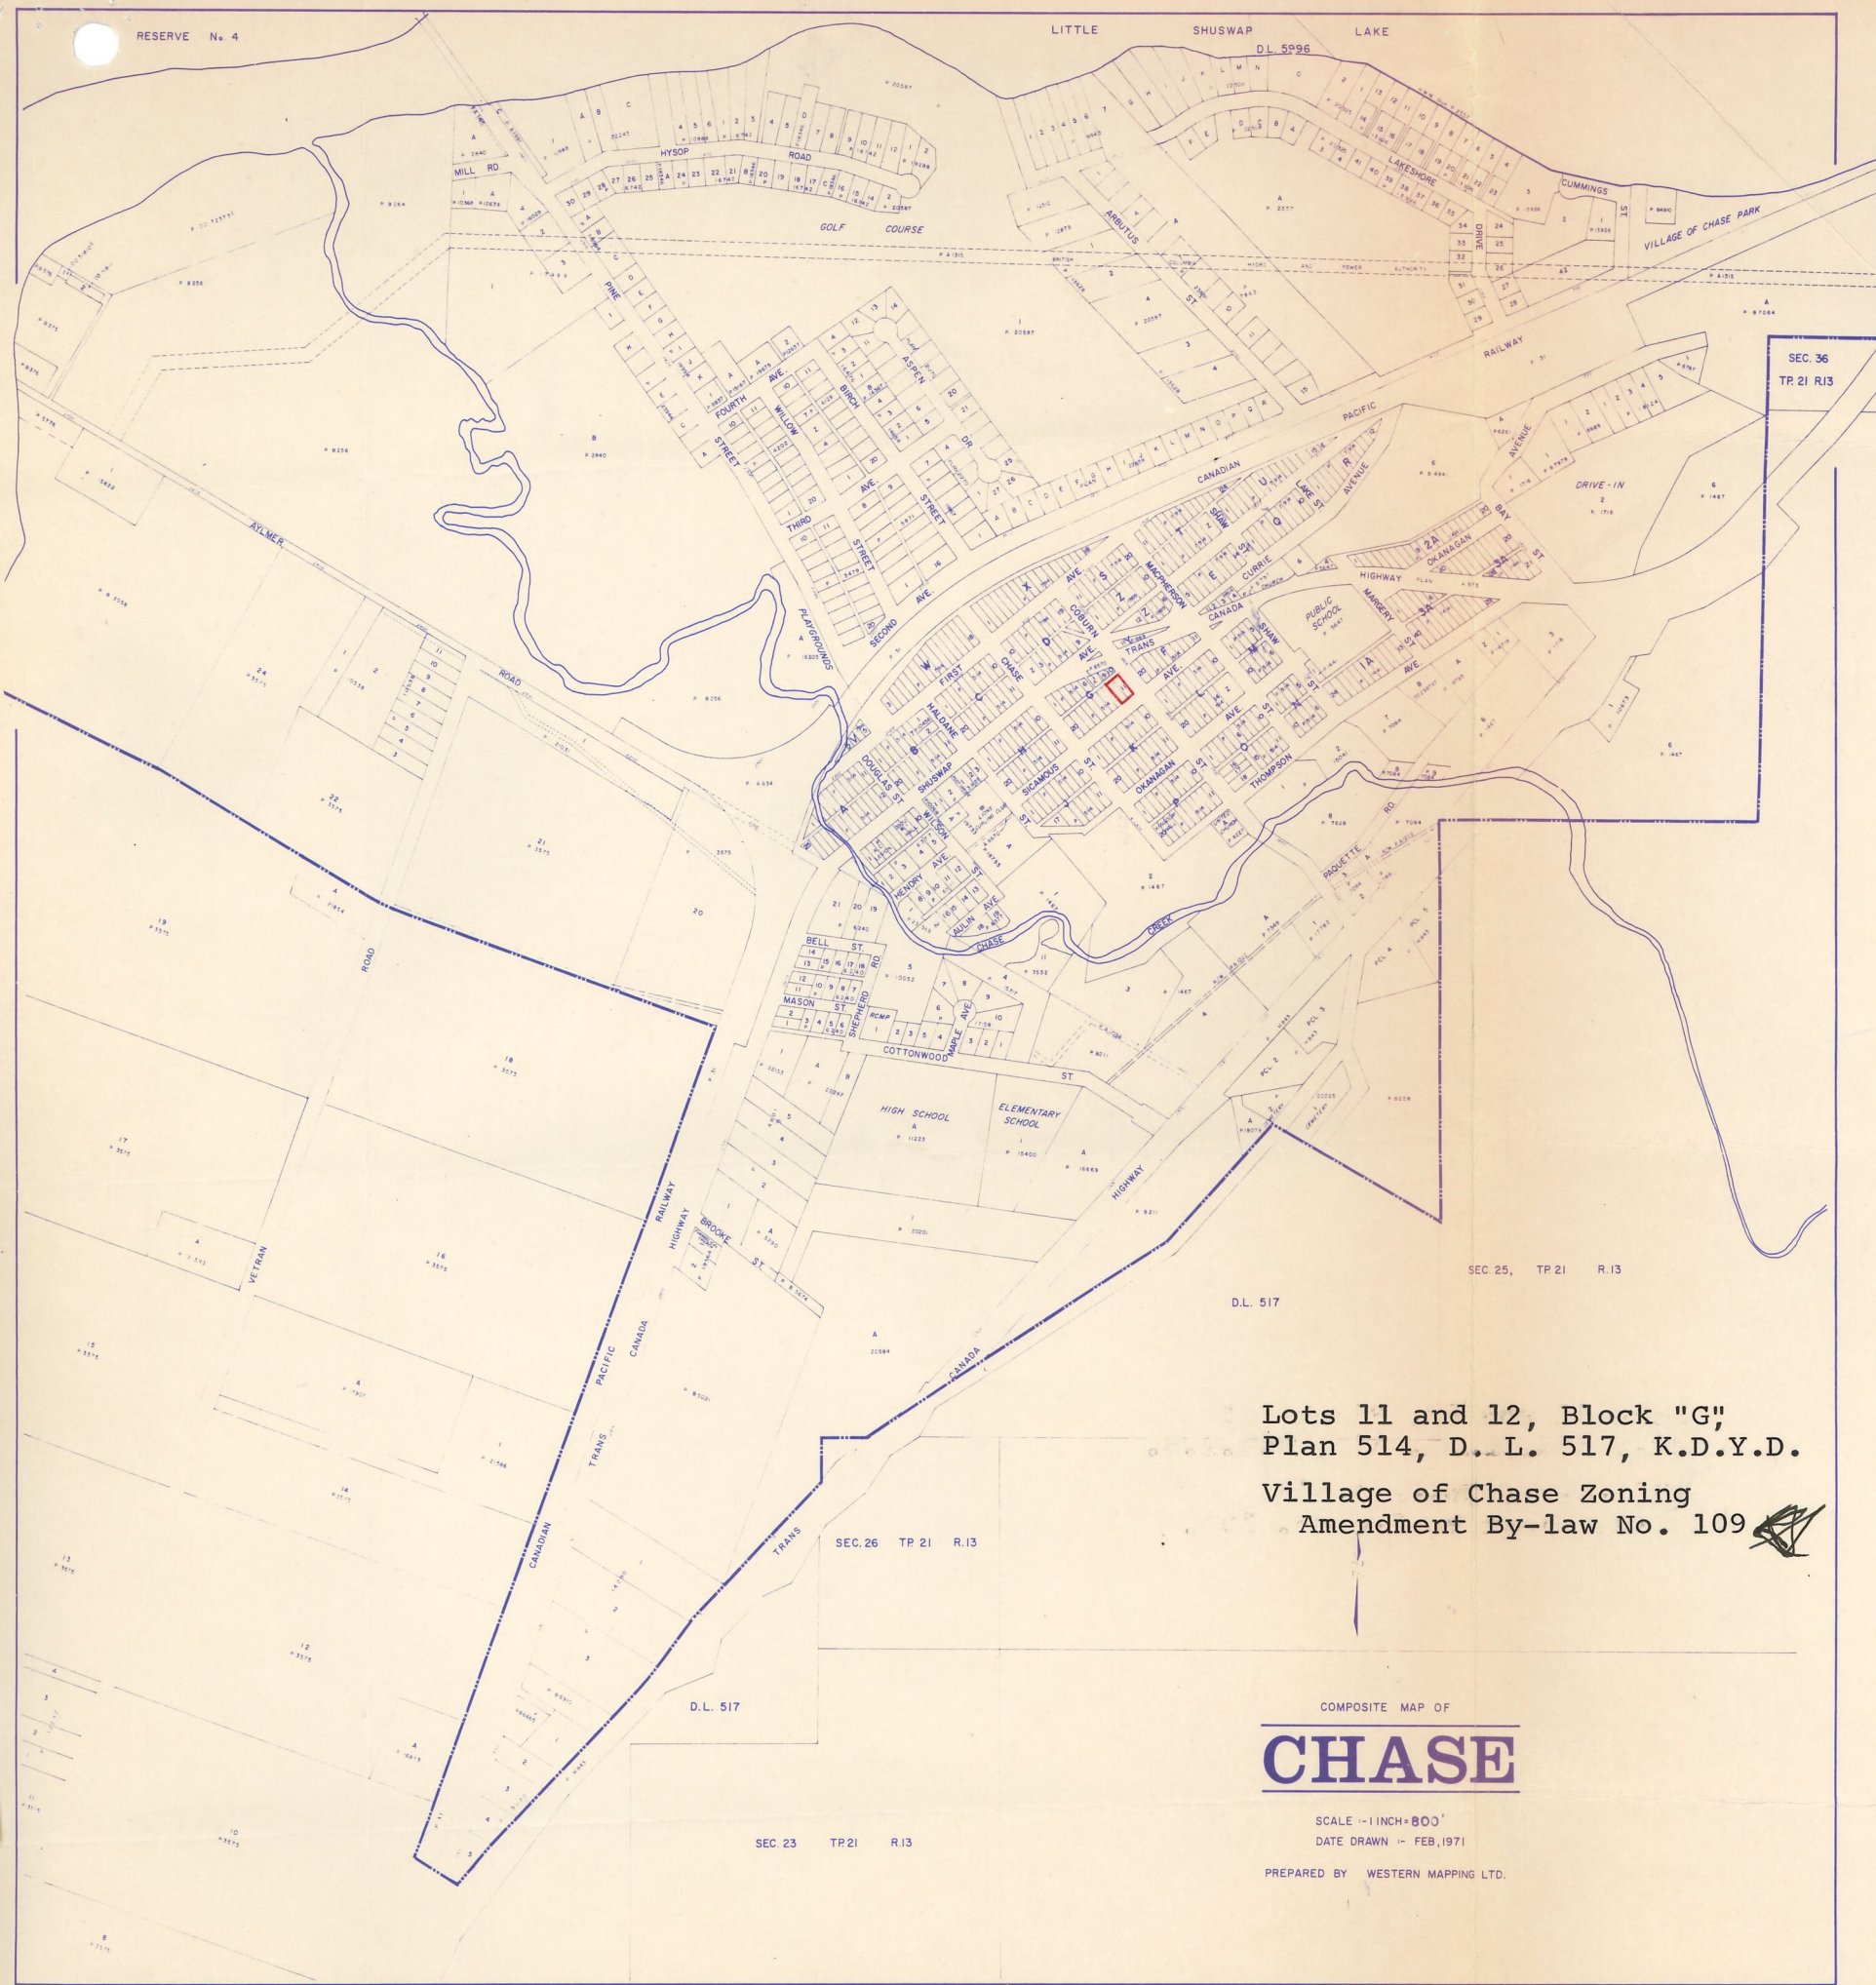

Mayor


Clerk

I hereby certify the foregoing to be a true and correct copy of By-law No. 109 as adopted by Council on the 9th day of January, 1975, ~~1974~~

A true copy of By-law No. 109
registered in the office of the Inspector
of Municipalities this 27 day of
JANUARY 1975.

Deputy Inspector of Municipalities


Clerk



SEC. 36
TP. 21 R.13

SEC. 25, TP. 21 R.13

D.L. 517

Lots 11 and 12, Block "G",
 Plan 514, D. L. 517, K.D.Y.D.
 Village of Chase Zoning
 Amendment By-law No. 109

SEC. 26 TP. 21 R.13

D.L. 517

SEC. 23 TP. 21 R.13

COMPOSITE MAP OF

CHASE

SCALE - 1 INCH = 800'
DATE DRAWN - FEB. 1971

PREPARED BY WESTERN MAPPING LTD.

DEPARTMENT OF MUNICIPAL AFFAIRS

December 27, 1974

Mr. C. Tearoe,
Clerk,
Village of Chase,
Box 440,
CHASE, B.C.

Dear Mr. Tearoe:

Further to our telephone conversation of todays date, please find enclosed the approval copy of By-Law No. 110 for your records. As discussed, we will wait submission of two additional copies of By-Law No 110 for registration purposes.

Yours very truly,



Allen W. Taylor,
Administrative Services

OK.
