

VILLAGE OF CHASE

ZONING AMENDMENT BY-LAW NO. 121, 1975

Regional Engineer's Office
DEPARTMENT OF HIGHWAYS

JUL - 7 1975

A By-law of the Village of Chase to change the zoning classification from I.1 Industrial to R.1 Residential that part known as Lots 11 to 18, Block X, Plan 794; Lots 11 to 20, Block S, Plan 794; Lots 1 to 10, and 12 to 16, Parcel Z, Plan 1989; Lots 5 to 14, Block E, Plan 794; Lots 1 to 8 and Lot Z and Lots 11 to 24, Block T, Plan 794; Lots 1 to 16, Block U, Plan 794; Lots 1 to 10, Block Q, Plan 794; and Lots 1 to 12, Block R, Plan 794; all in District Lot 517.

Also to change the zoning classification from C.1 General Commercial to R.1 Residential that part known as Lots 6 to 10, Block X, Plan 794, District Lot 517.

The Council of the Village of Chase, in open meeting assembled, ENACTS AS FOLLOWS:-

1. The zoning classification of that part known as Lots 11 to 18, Block X, Plan 794; Lots 11 to 20, Block S, Plan 794; Lots 1 to 10, and 12 to 16, Parcel Z, Plan 1989; Lots 5 to 14, Block E, Plan 794; Lots 1 to 8 and Lot Z, and Lots 11 to 24, Block T, Plan 794; Lots 1 to 16, Block U, Plan 794; Lots 1 to 10, Block Q, Plan 794; and Lots 1 to 12, Block R, Plan 794; all in District Lot 517, is hereby changed from I.1 Industrial to R.1 Residential.
2. The zoning classification of that part known as Lots 6 to 10, Block X, Plan 794, District Lot 517, is hereby changed from C.1 General Commercial to R.1 Residential.
3. This By-law may be cited as "Village of Chase Zoning Amendment By-law No. 121, 1975".

READ a first time this 13 day of March , 1975.

READ a second time this 27th day of March , 1975.


READ a third time this 27th day of March , 1975.

Presented at a public meeting of the ratepayers of the Village of Chase this 17th day of April , 1975.

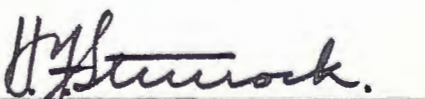

Clerk

I hereby certify the foregoing to be a true and correct copy of By-law No. 121 cited as "Village of Chase Zoning Amendment By-law No. 121, 1975" as read a third time by Council on the 27th day of March , 1975.

Dated this 4th day of April , 1975.


Clerk

Approved by the Minister of Highways this 16th day of July , 1975.


Minister of Highways

Reconsidered and Adopted on this 24th day of July , 1975.



Mayor

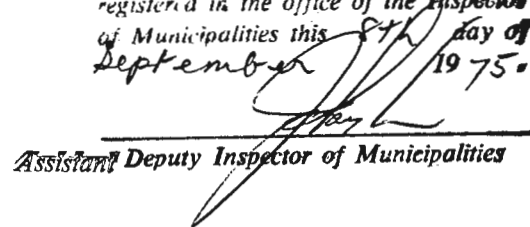


Clerk

I hereby certify the foregoing to be a true and correct copy of
By-law No. 121 as adopted on the 24th day of July , 1975.



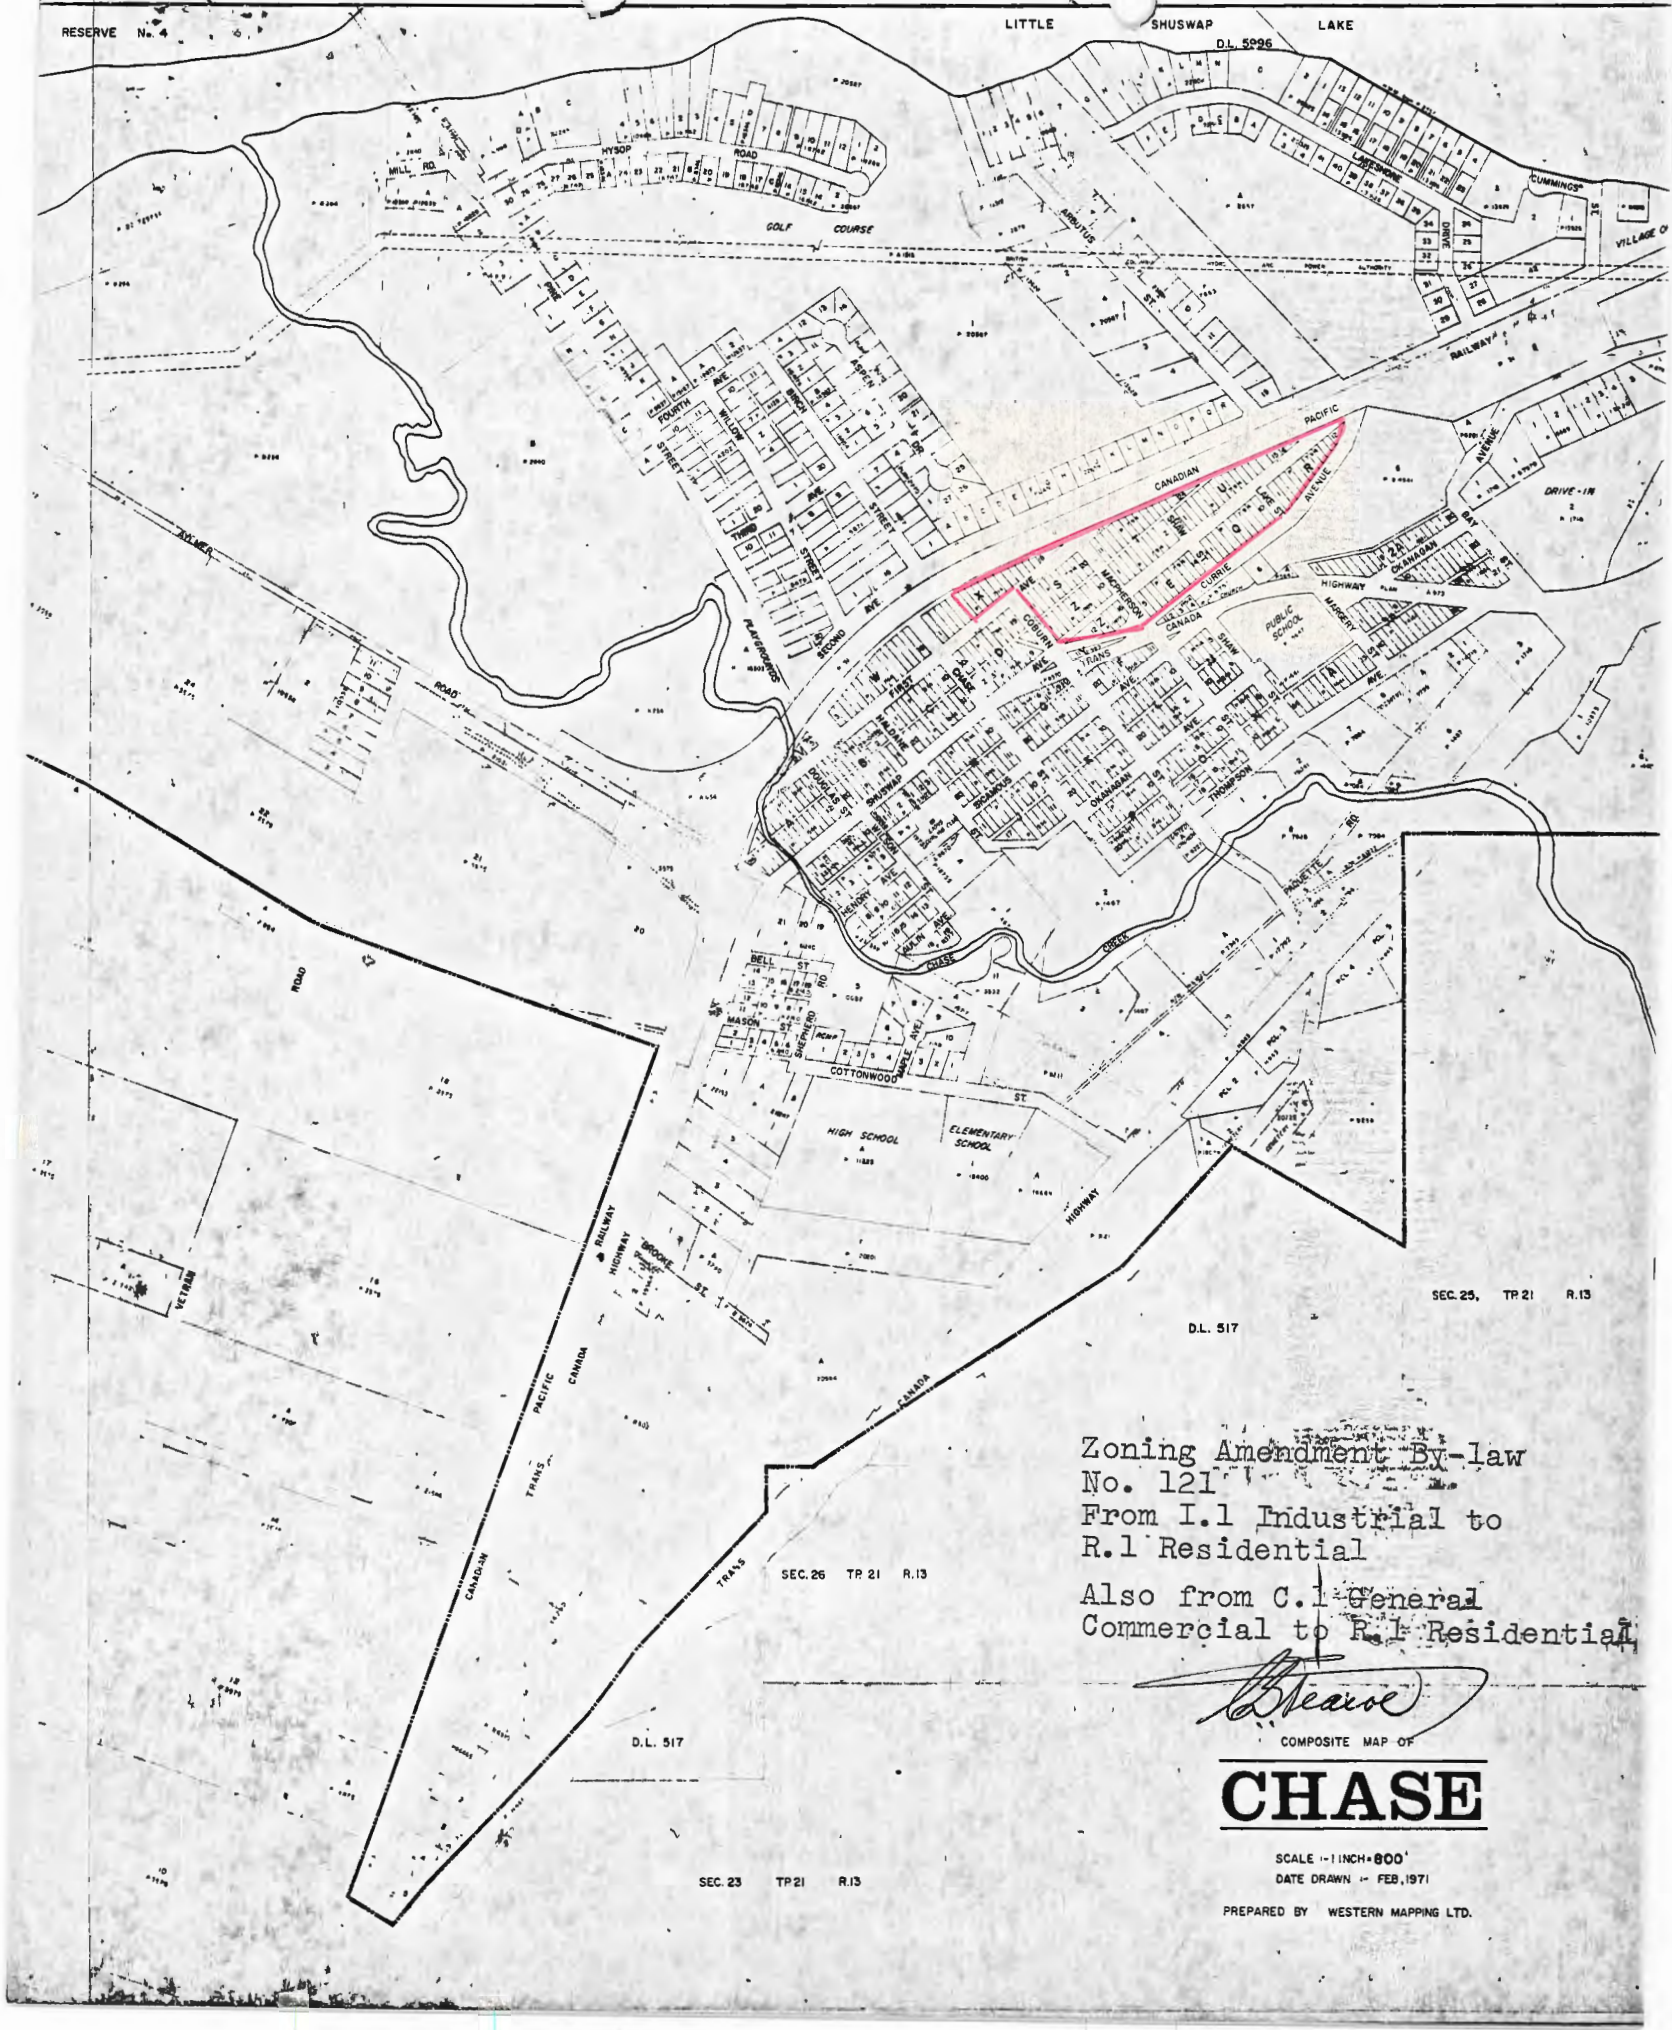
Clerk

A true copy of By-law No. 121
registered in the office of the Inspector
of Municipalities this 8th day of
September 1975.


Assistant Deputy Inspector of Municipalities

RESERVE No. 4

LITTLE SHUSWAP LAKE D.L. 5096



Zoning Amendment By-law
 No. 121
 From I.1 Industrial to
 R.1 Residential
 Also from C.1 General
 Commercial to R.1 Residential

Beauregard
 COMPOSITE MAP OF

CHASE

SCALE - 1 INCH = 800'
 DATE DRAWN - FEB, 1971

PREPARED BY WESTERN MAPPING LTD.

SEC. 26 TP 21 R. 13

D.L. 517

SEC. 23 TP 21 R. 13

SEC. 25, TP 21 R. 13

D.L. 517