

VILLAGE OF CHASE

ADVANCED POLL BY-LAW NO. 135, 1975

A By-law to provide for the holding of an Advanced Poll at all elections in the Village of Chase, including Submissions to the electors.

WHEREAS the Council of the Village of Chase deems it desirable to provide for the holding of an advanced poll at all elections, including submissions to the electors;

NOW THEREFORE, the Council in open meeting assembled, ENACTS AS FOLLOWS:-

- 1. An advanced poll shall be opened by the Returning Officer at the Municipal Hall and kept open between the hours of 1:00 P.M. and 5:00 P.M. on the Wednesday preceding polling day.
2. Only those persons, who, being duly qualified electors, sign a statement that:
(a) they expect to be absent from the Village of Chase on polling day,
(b) they are, for reasons of conscience, prevented from voting on polling day,
(c) through circumstances beyond their control they will not be able to attend the poll on polling-day, shall be allowed to vote at an advanced poll.
3. A notice shall be issued pursuant to Section 55 of the Municipal Act, stating clearly the days and hours on which the advanced poll will be opened to those electors mentioned in Section 2 herein, in addition to the day and hours which the poll will be open to all other electors.
4. This By-law may be cited for all purposes as the "Village of Chase Advanced Poll By-law No. 135, 1975".

READ A FIRST TIME this 17th day of October A.D. 1975.

READ A SECOND TIME this 17th day of October A.D. 1975.

READ A THIRD TIME this 17th day of October A.D. 1975.


RECONSIDERED AND ADOPTED this 20th day of October A.D. 1975.

Certified a true copy of By-law No. 135 as adopted by the Council of the Village of Chase on the 20th day of October, 1975.

[Signature] Clerk

[Signature] Mayor
[Signature] Clerk

A true copy of By-law No. 135 registered in the office of the Inspector of Municipalities this 24th day of October 1975. [Signature] Deputy Inspector of Municipalities

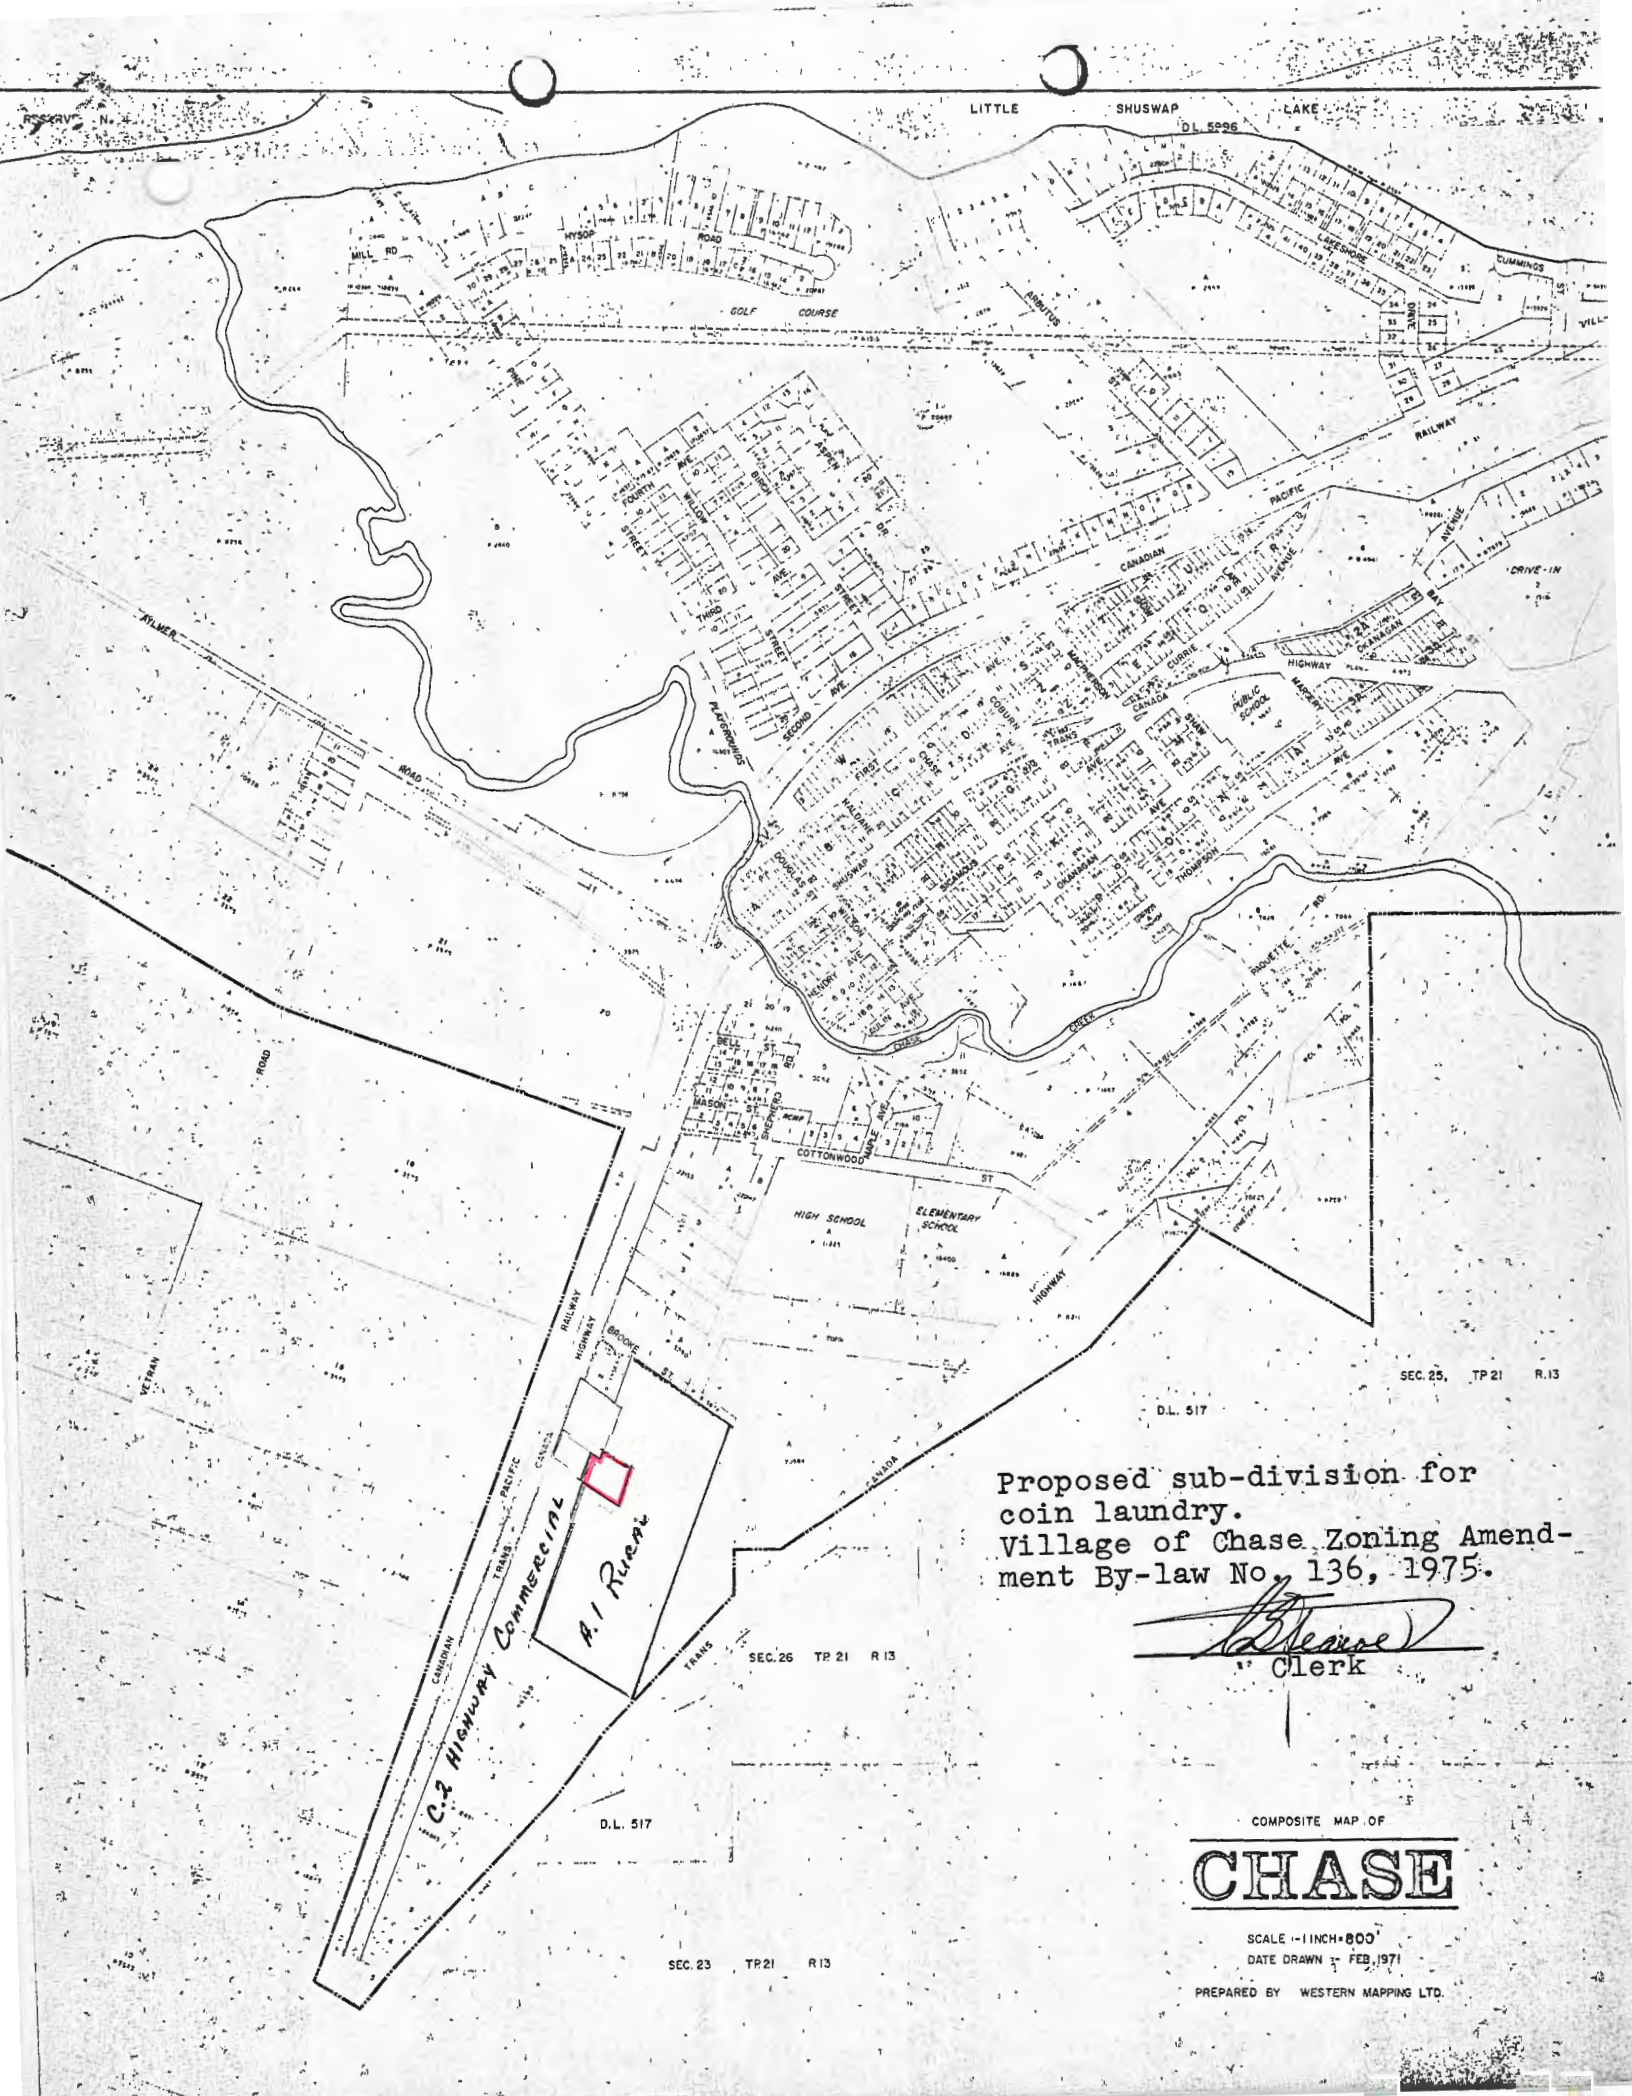

Proposed sub-division for
 coin laundry.
 Village of Chase Zoning Amend-
 ment By-law No. 136, 1975.

[Signature]
 Clerk

COMPOSITE MAP OF
CHASE

SCALE 1"=800'
 DATE DRAWN FEB. 1971

PREPARED BY WESTERN MAPPING LTD.

SEC. 23 TP 21 R 13

SEC. 25, TP 21 R 13

D.L. 517

D.L. 517

